


MAXDOOR Will Seal to Structural Steel Plate

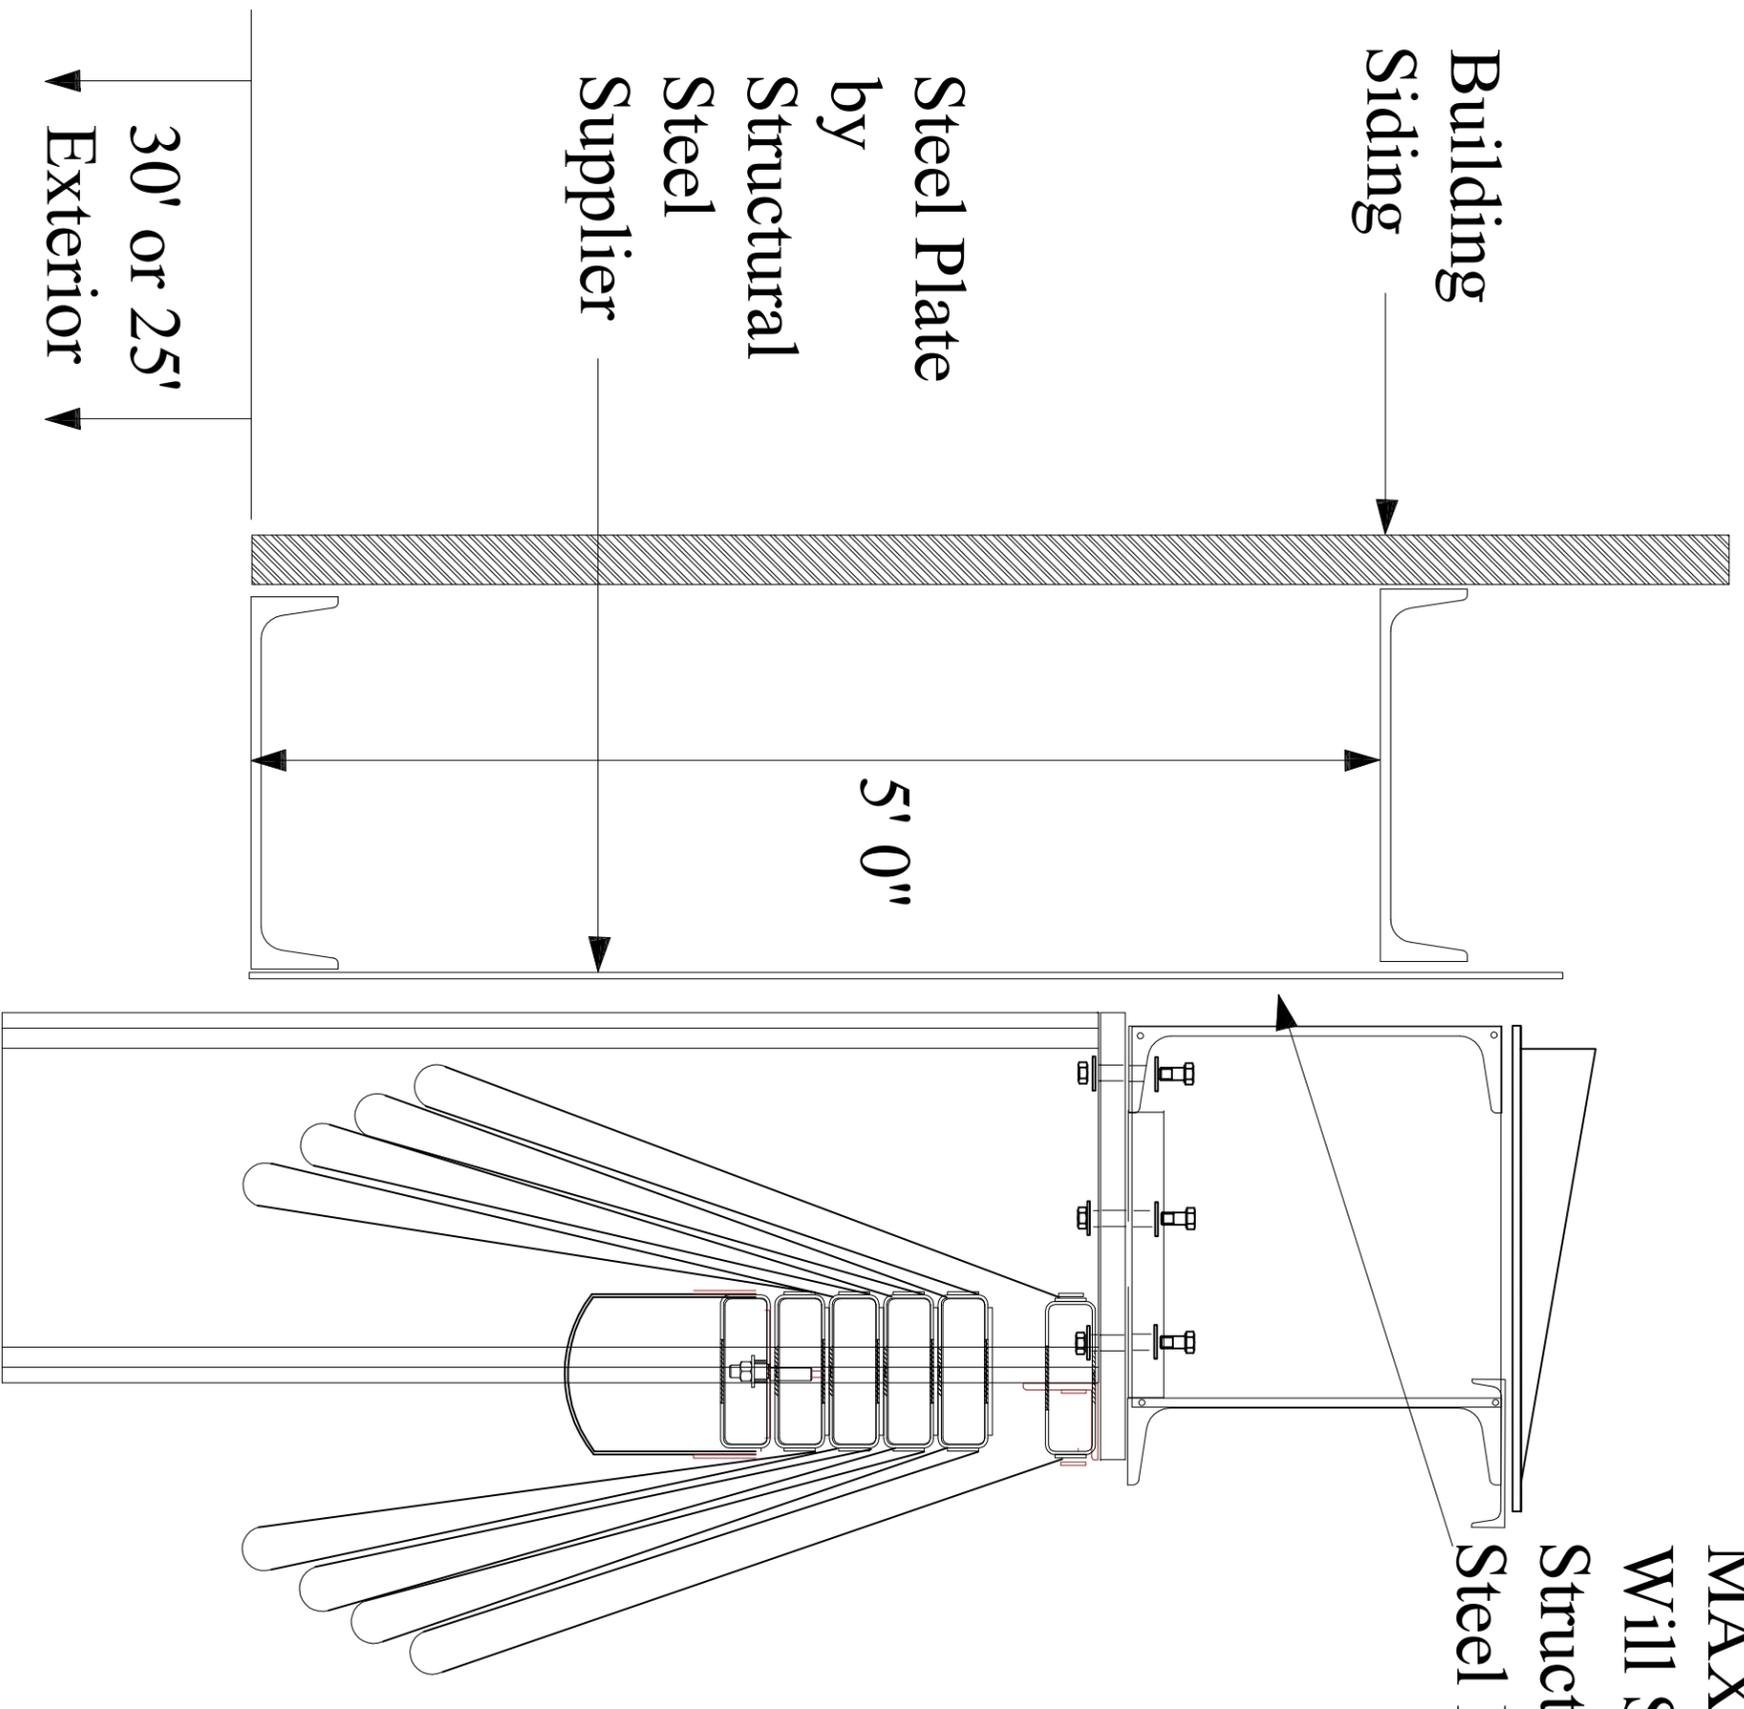

- Notes:
1. All Steel to be Primed Painted White

MAXDOOR LLC,
HEADQUARTERS & MAIN OFFICE
1020 W. 14-mile Road, Clawson MI 48017
PHONE: 248-658-1900 FAX: 248-658-1901
SALES & SYSTEM INFORMATION
WWW.MAXDOOR-USA.COM
EMAIL: Sales@MAXDOOR-USA.COM

NO.	DESCRIPTION	BY	DATE

TITLE:
CUSTOMER
MAXDOOR HD - 1' X - 1'
Face of Wall Mount
Door # SAMPLE HD-001

DRAWING NO. **sample HD-Q2**
AUTOCAD FILE NO. **sample HD DWG02**
SCALE NONE
DRWN BY DRM DATE SHEET **9C**
CHKD BY